

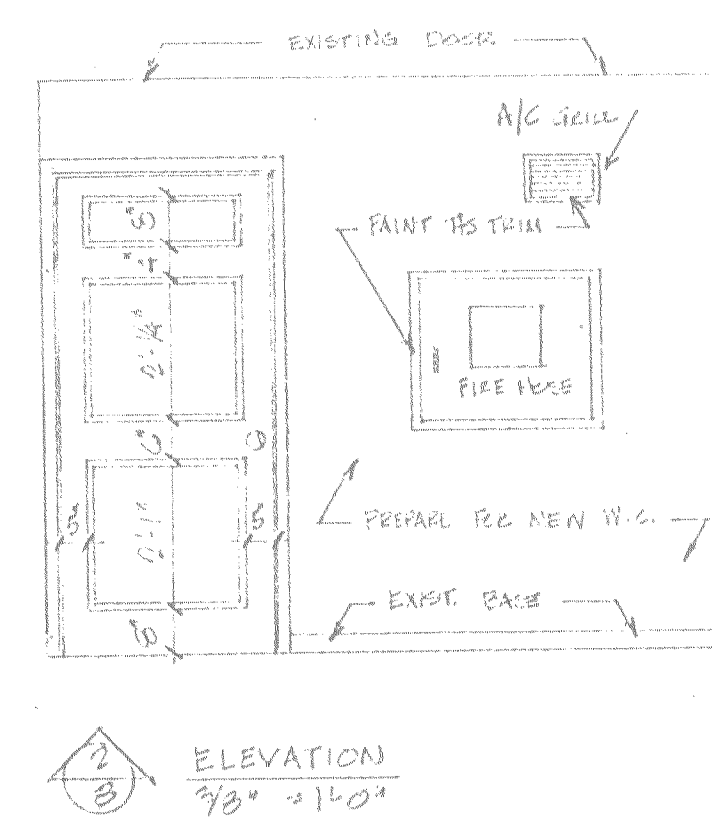
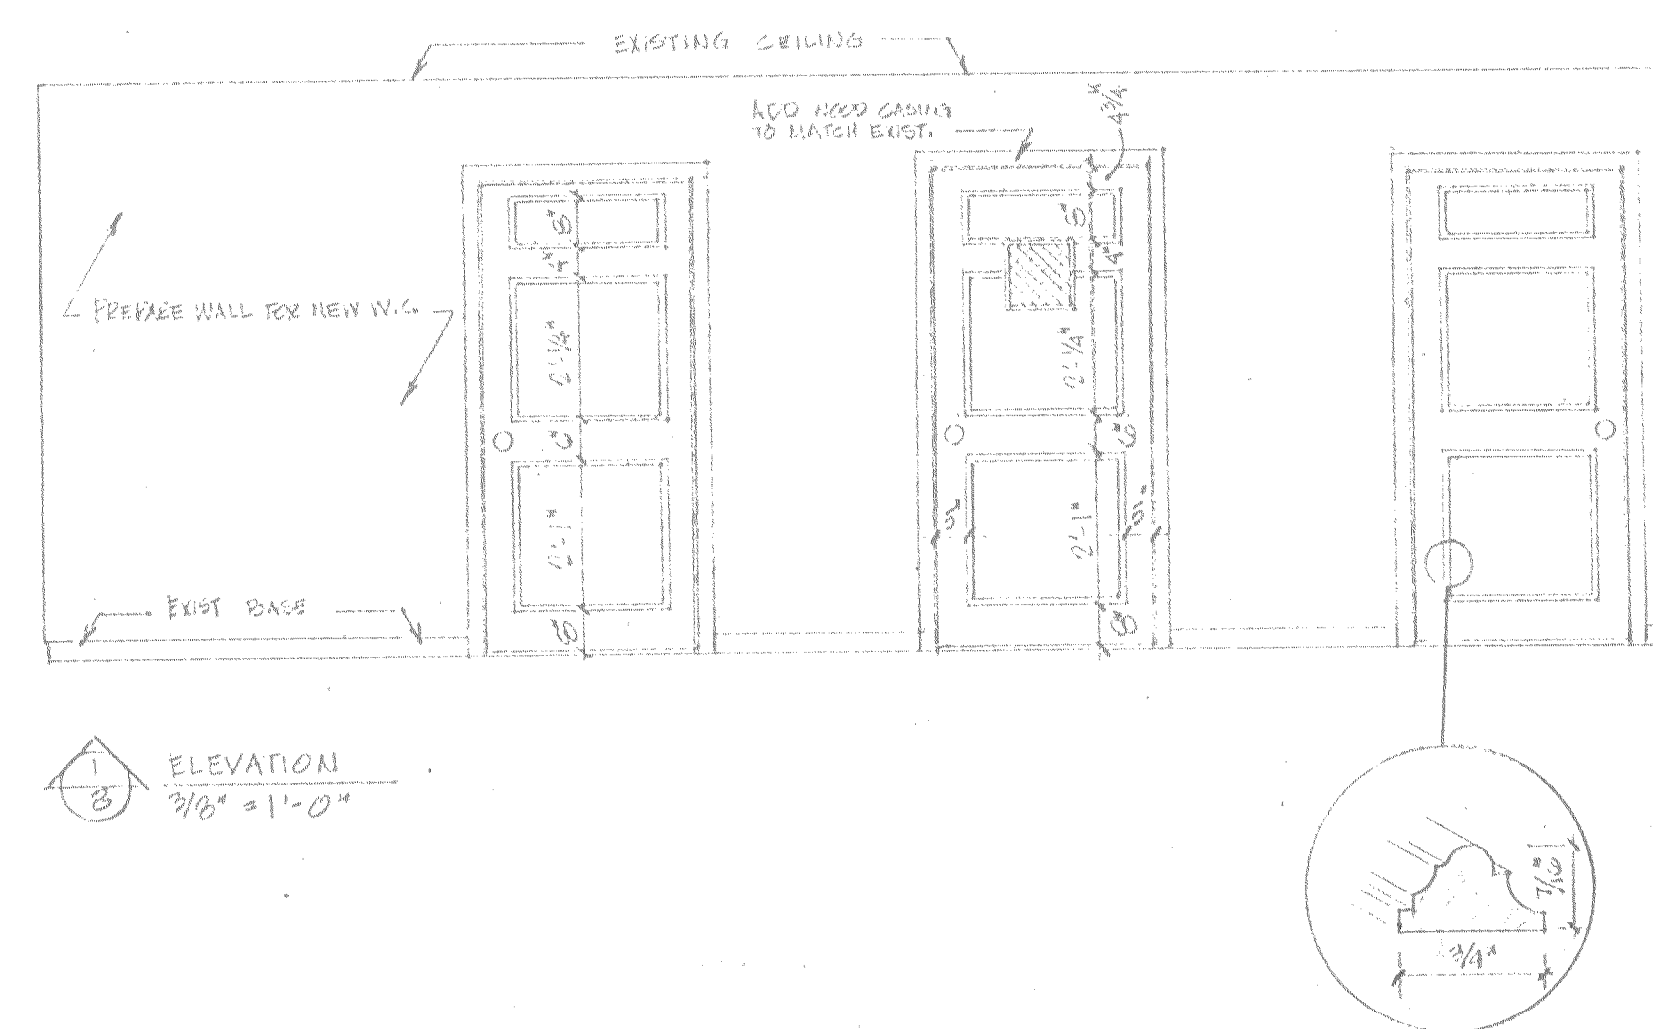
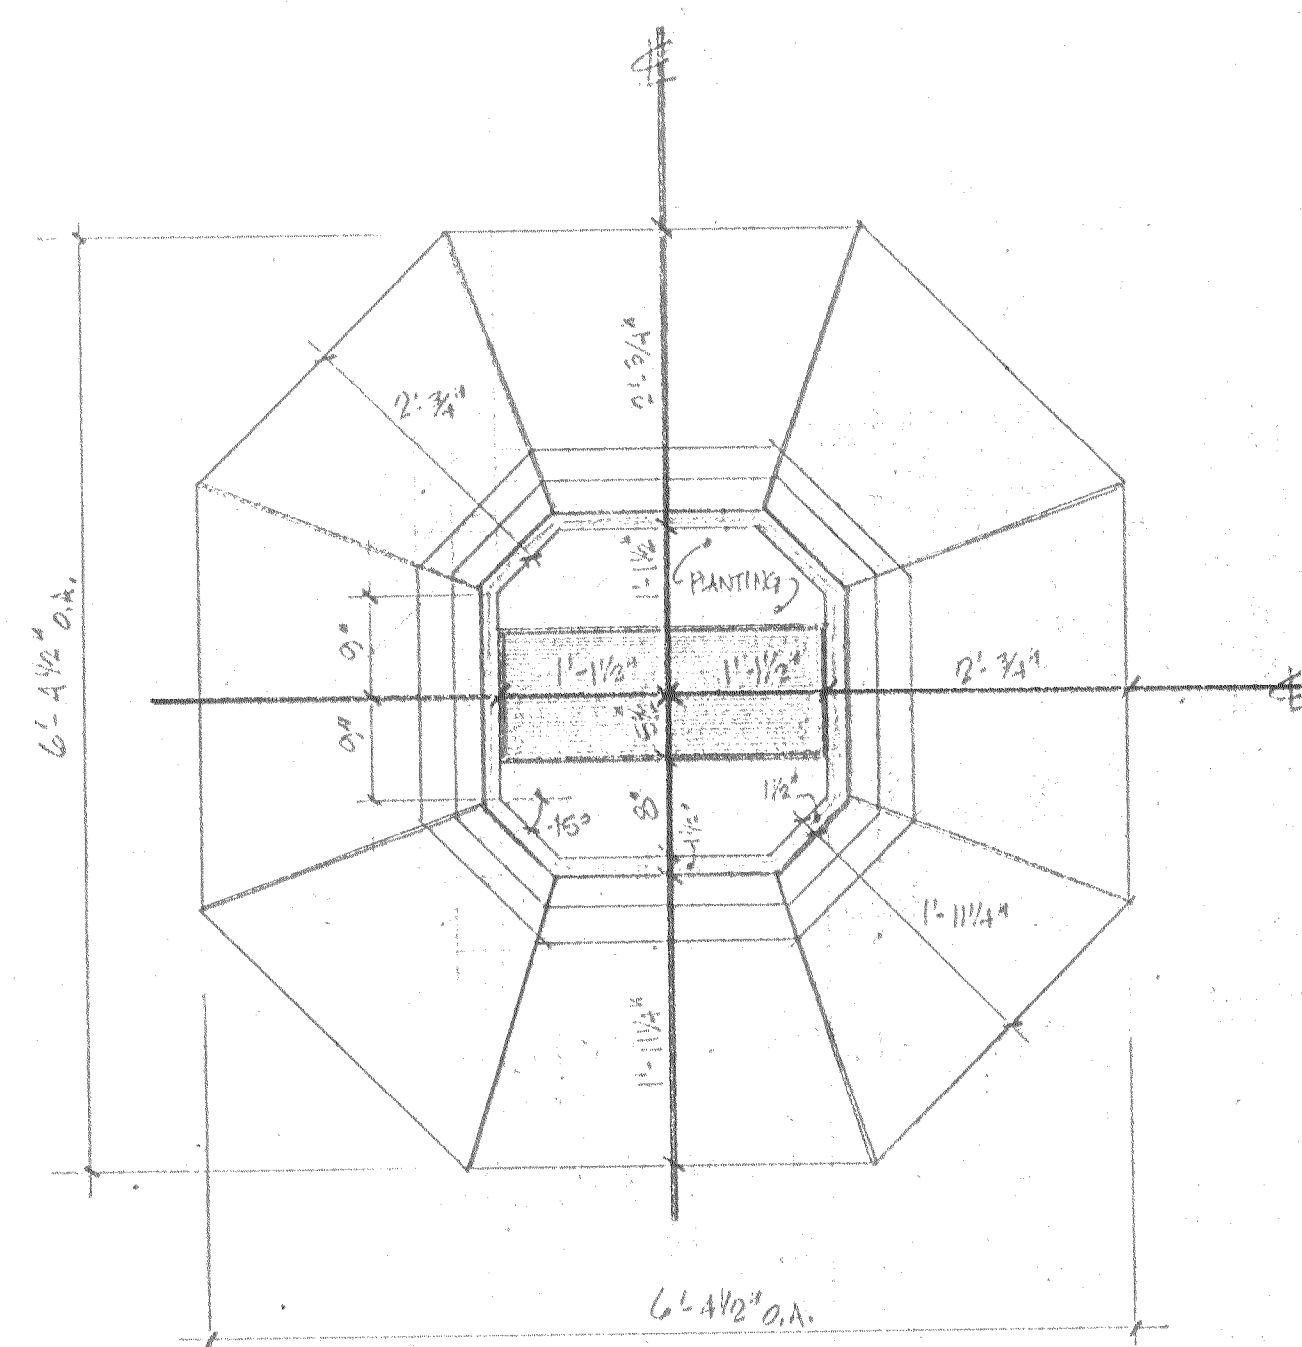


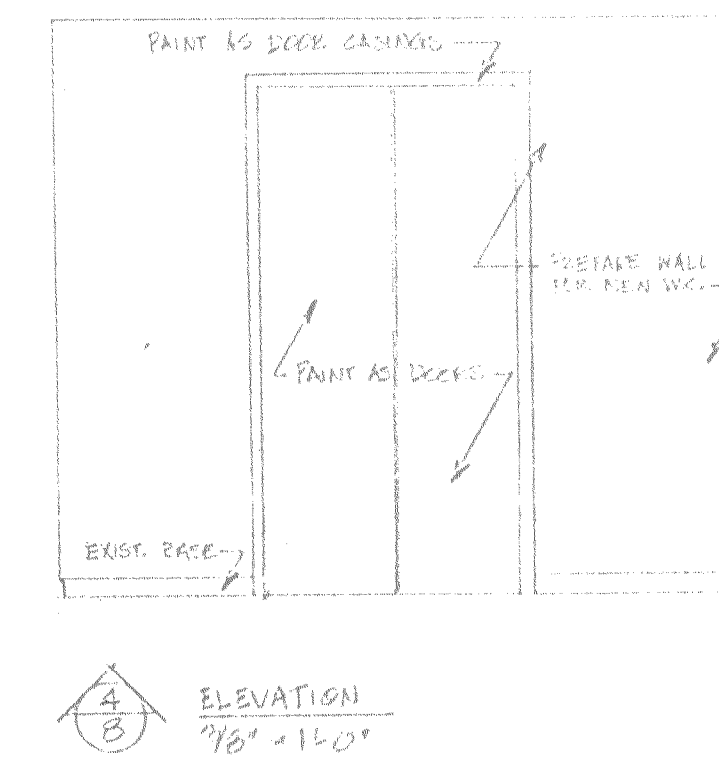

SPECIAL NOTES

1. BUILDING DESIGN MAY VARY SLIGHTLY W/ APPROVAL
2. PAINT SCHEDULE
DOOR CASING & BASE :
MULDING & TRIM :
DOOR :

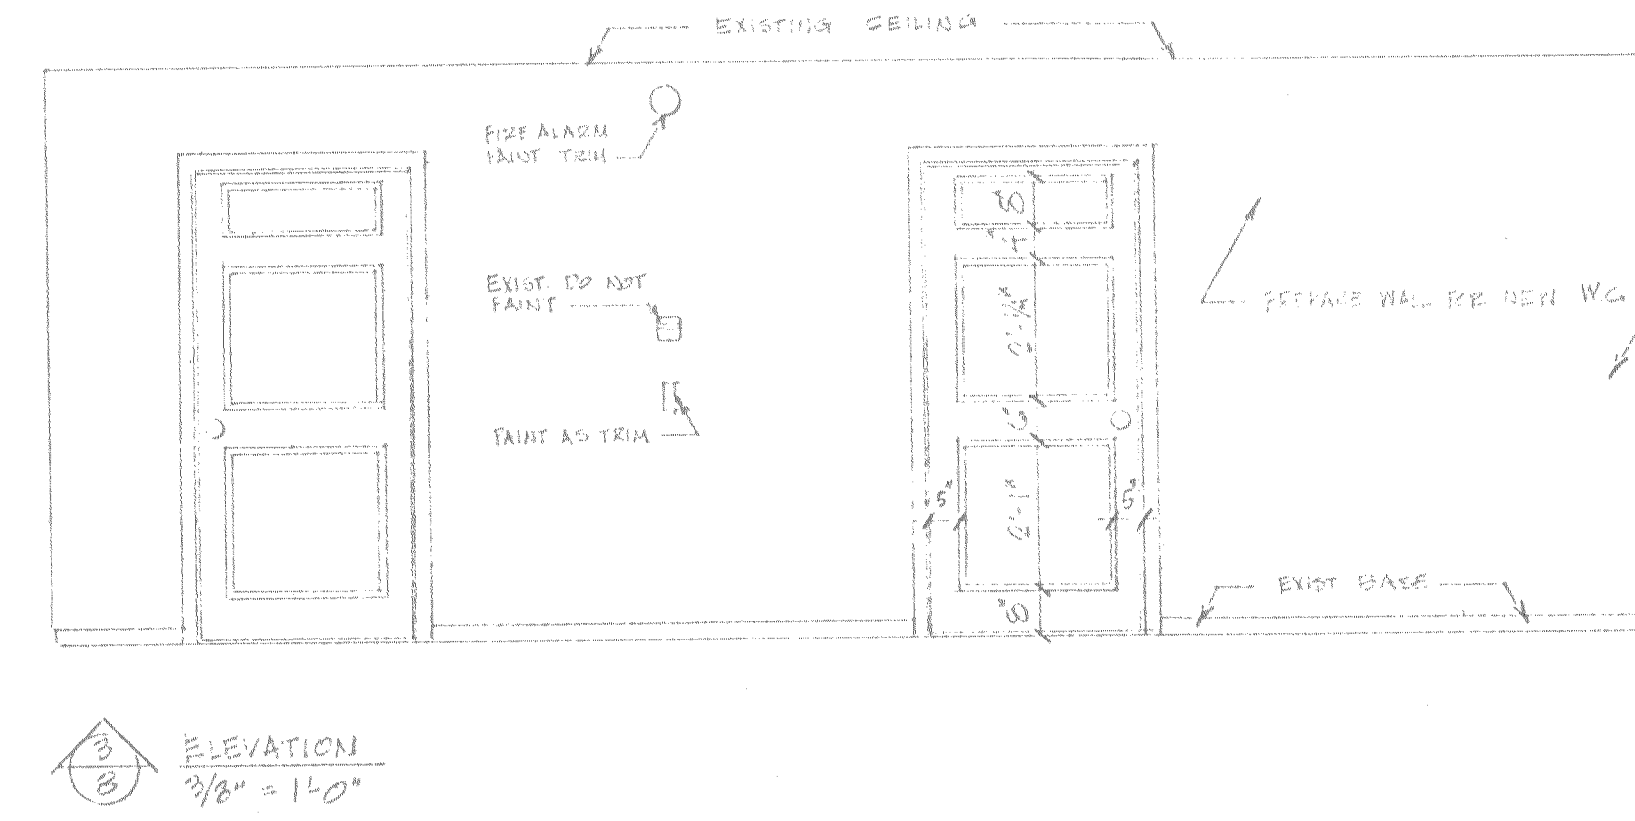

NOTE : ALL QUESTIONS

- NOTE: ALL SPECIFICATIONS
- 1) WELTLESS CUSHIONS
 - 2) 3" EXTRA FIRM POLYFOAM IN 2 1/2" SLEEVE
 - 3) ALL CUSHIONS TO BE ZIPPERED
 - 4) VELCRO ATTACHMENT STRIPS ALL CUSHIONS TO FRAME

A. VERIFY ALL DIMENSIONS ON THE JOB

B, SUGGESTED CONSTRUCTION ONLY

