


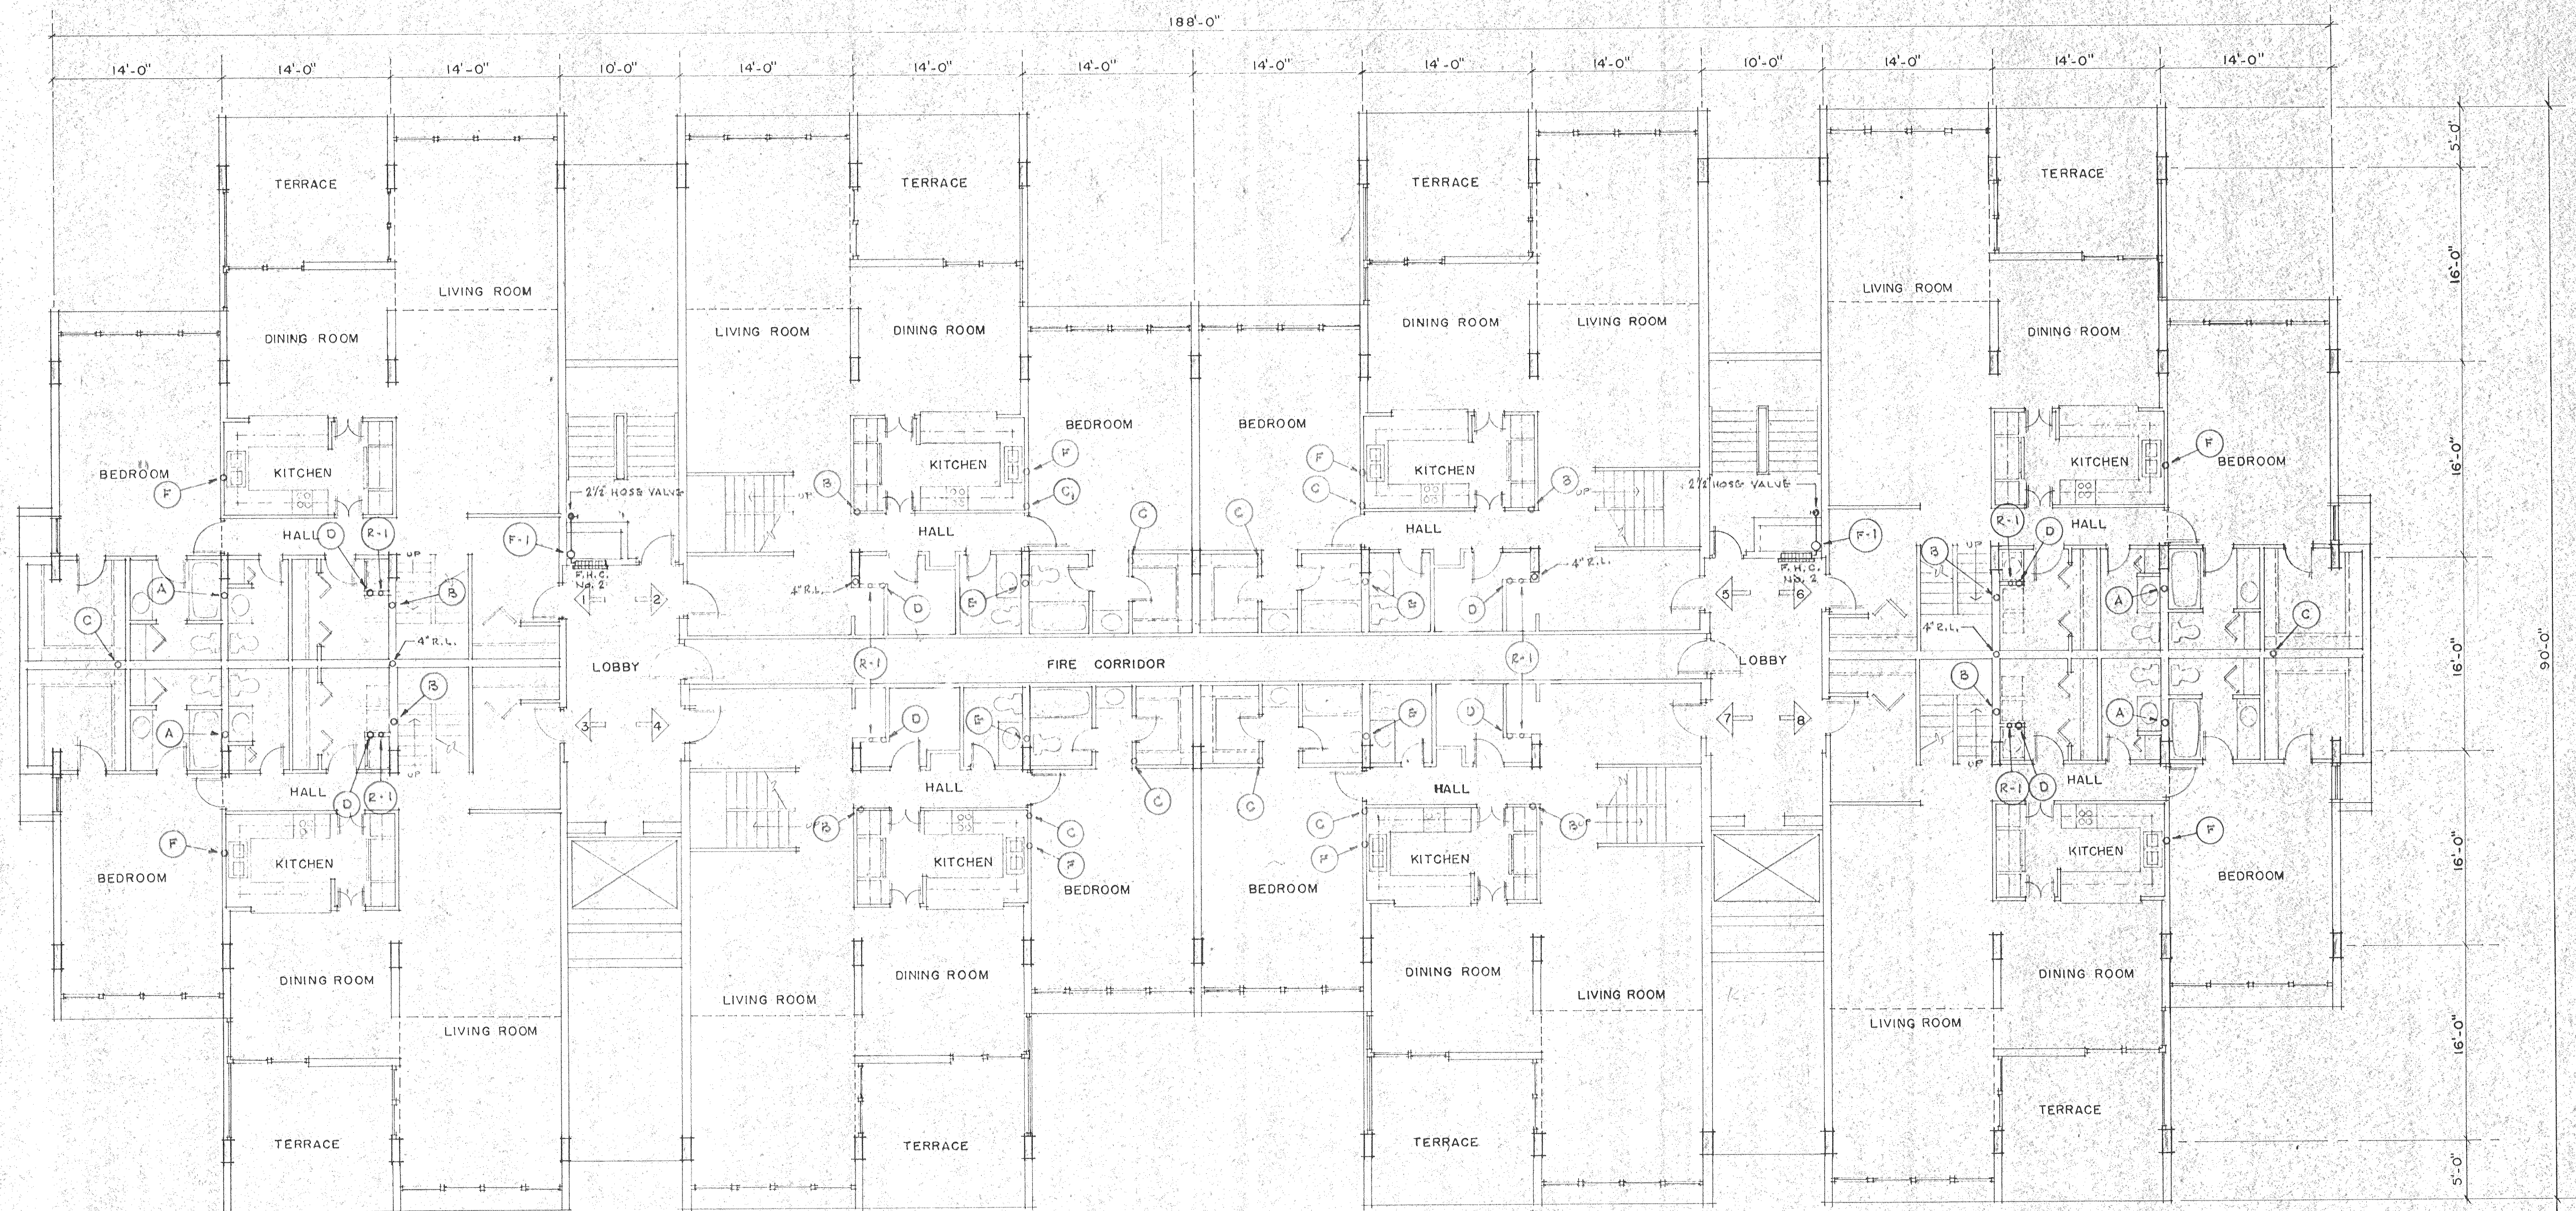

FIRST FLOOR PENTHOUSE PLAN
SCALE 1/8"=1'-0"

SET NUMBER

SHEET NUMBER

P4

DATE 1/23/73

8-5-73

THE SAND KEY CLUB

SAND KEY, CLEARWATER FLORIDA

FRIEDMAN & McKENNA AIA ARCHITECTS

1211 N WESTSHORE BLVD SUITE 110 TAMPA, FLORIDA

PENTHOUSE PLAN

1st FLOOR